


WALMART PAD SITE FOR LEASE

ROCKPORT, TEXAS 78382

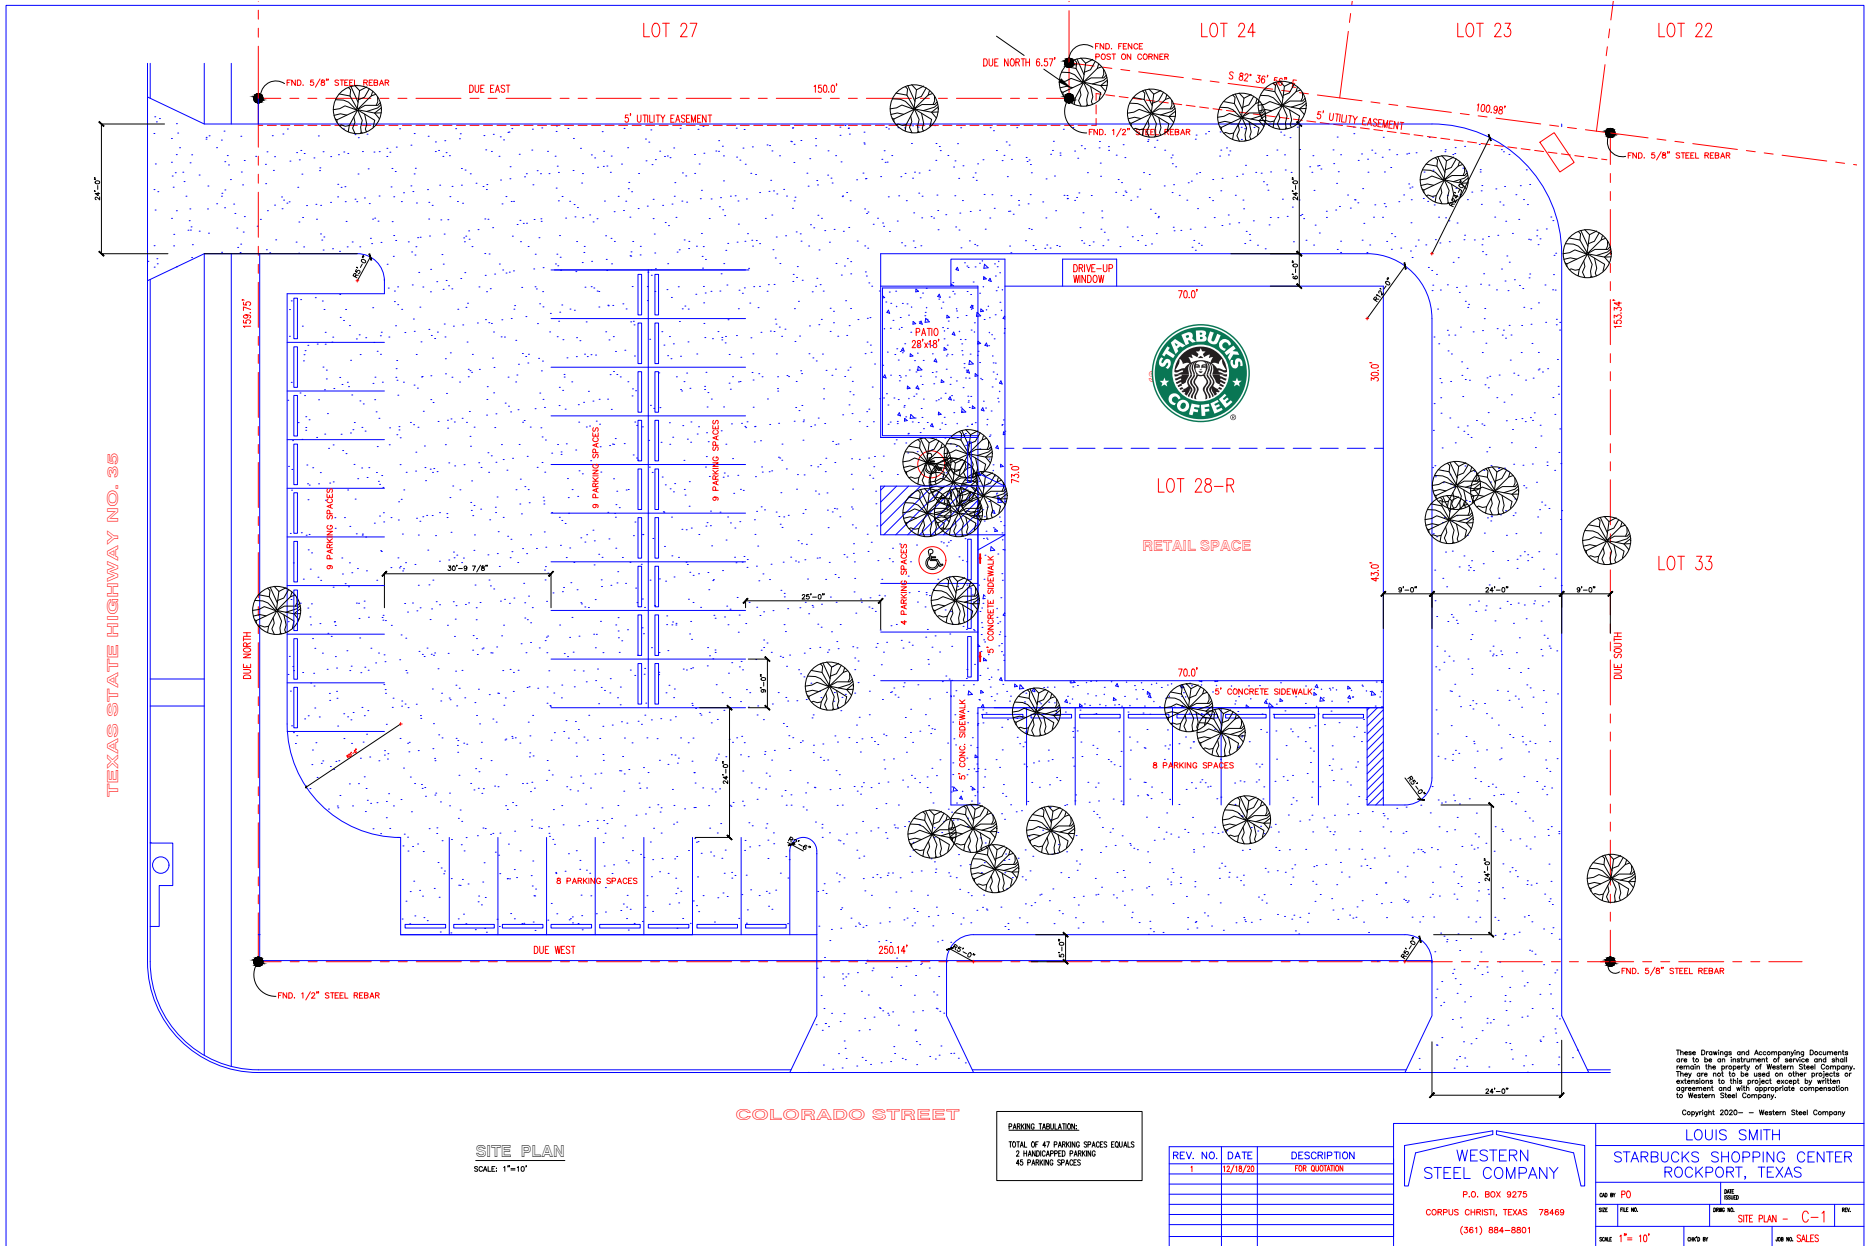

These Drawings and Accompanying Documents are to be an instrument of service and shall remain the property of Western Steel Company. They are not to be used on other projects or alterations to this project, except by written agreement and with appropriate compensation to Western Steel Company.

Copyright 2020 - Western Steel Company

SITE PLAN
SCALE: 1"=10'

PARKING TABULATION:
TOTAL OF 47 PARKING SPACES EQUALS
2 HANDICAPPED PARKING
45 PARKING SPACES

REV. NO.	DATE	DESCRIPTION
1	12/18/20	FOR QUOTATION

WESTERN STEEL COMPANY
P.O. BOX 9275
CORPUS CHRISTI, TEXAS 78469
(361) 884-8801

LOUIS SMITH		STARBUCKS SHOPPING CENTER	
ROCKPORT, TEXAS		ROCKPORT, TEXAS	
DATE: 12/18/20	SCALE: 1"=10'	REV. NO.: C-1	DATE: 12/18/20
BY: [Signature]	CHKD BY: [Signature]	DATE: 12/18/20	DATE: 12/18/20



JAKE MCCOY
jmccoy@woodmont.com
817.505.5894

AARON LAX
alax@woodmont.com
817.964.4507

JACK MOCK
jmock@woodmont.com
817.377.7001

