


WALMART PAD SITE FOR LEASE

ROCKPORT, TEXAS 78382

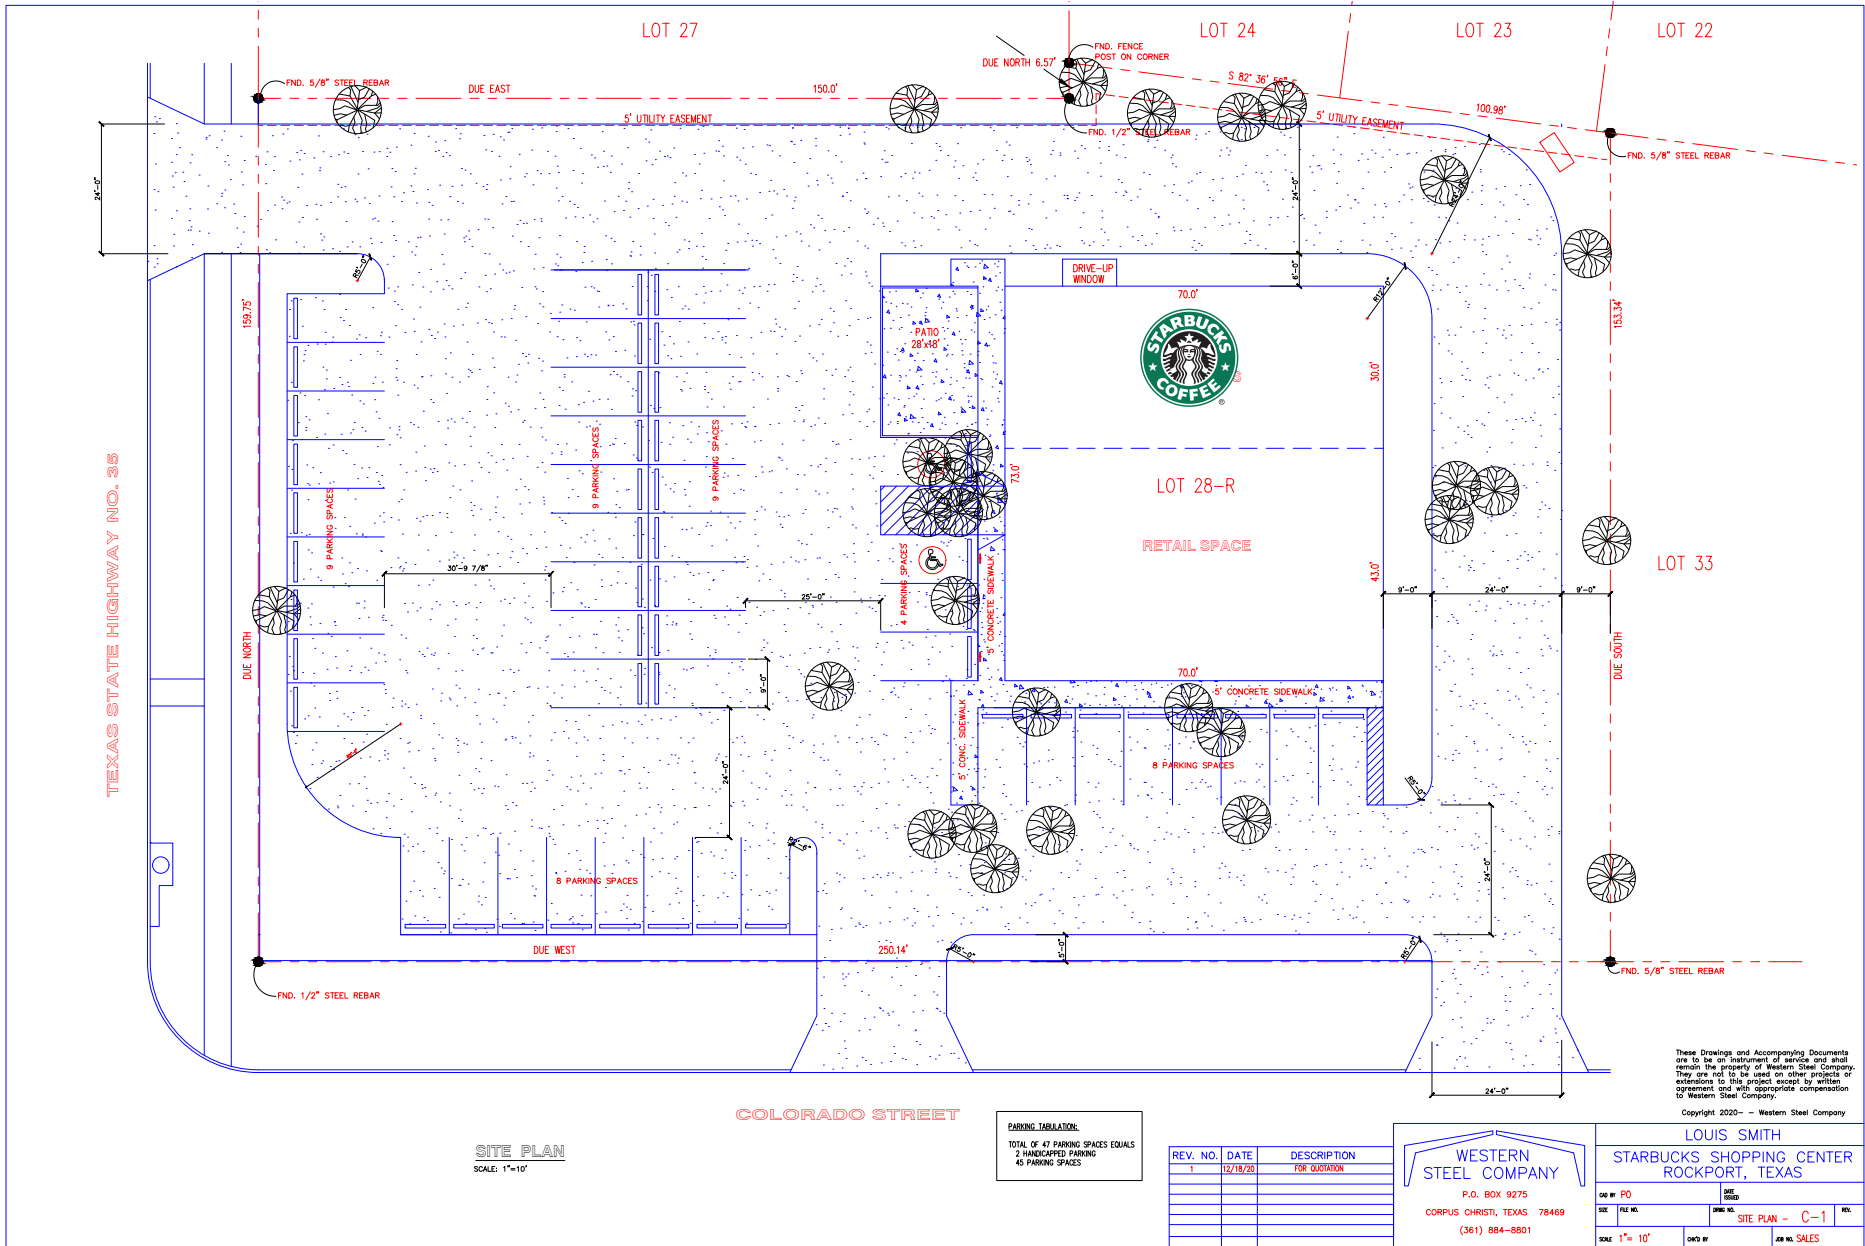

These Drawings and Accompanying Documents are to be an instrument of service and shall remain the property of Western Steel Company. They are not to be used on other projects or alterations to this project except by written agreement and with appropriate compensation to Western Steel Company.

Copyright 2020 - Western Steel Company

SITE PLAN
SCALE: 1"=10'

PARKING TABULATION:
TOTAL OF 47 PARKING SPACES EQUALS
2 HANDICAPPED PARKING
45 PARKING SPACES

REV. NO.	DATE	DESCRIPTION
1	12/18/20	FOR QUOTATION

WESTERN STEEL COMPANY
P.O. BOX 9275
CORPUS CHRISTI, TEXAS 78469
(361) 884-8801

LOUIS SMITH
STARBUCKS SHOPPING CENTER
ROCKPORT, TEXAS

DATE: 12/18/20	SCALE: 1"=10'	REV. NO.: C-1	NO. OF SHEETS: 1
DRAWN BY: [blank]		CHECKED BY: [blank]	



JAKE MCCOY
jmccoy@woodmont.com
817.505.5894

JACK MOCK
jmock@woodmont.com
817.377.7001

